



VAN DER RIETSTRAAT

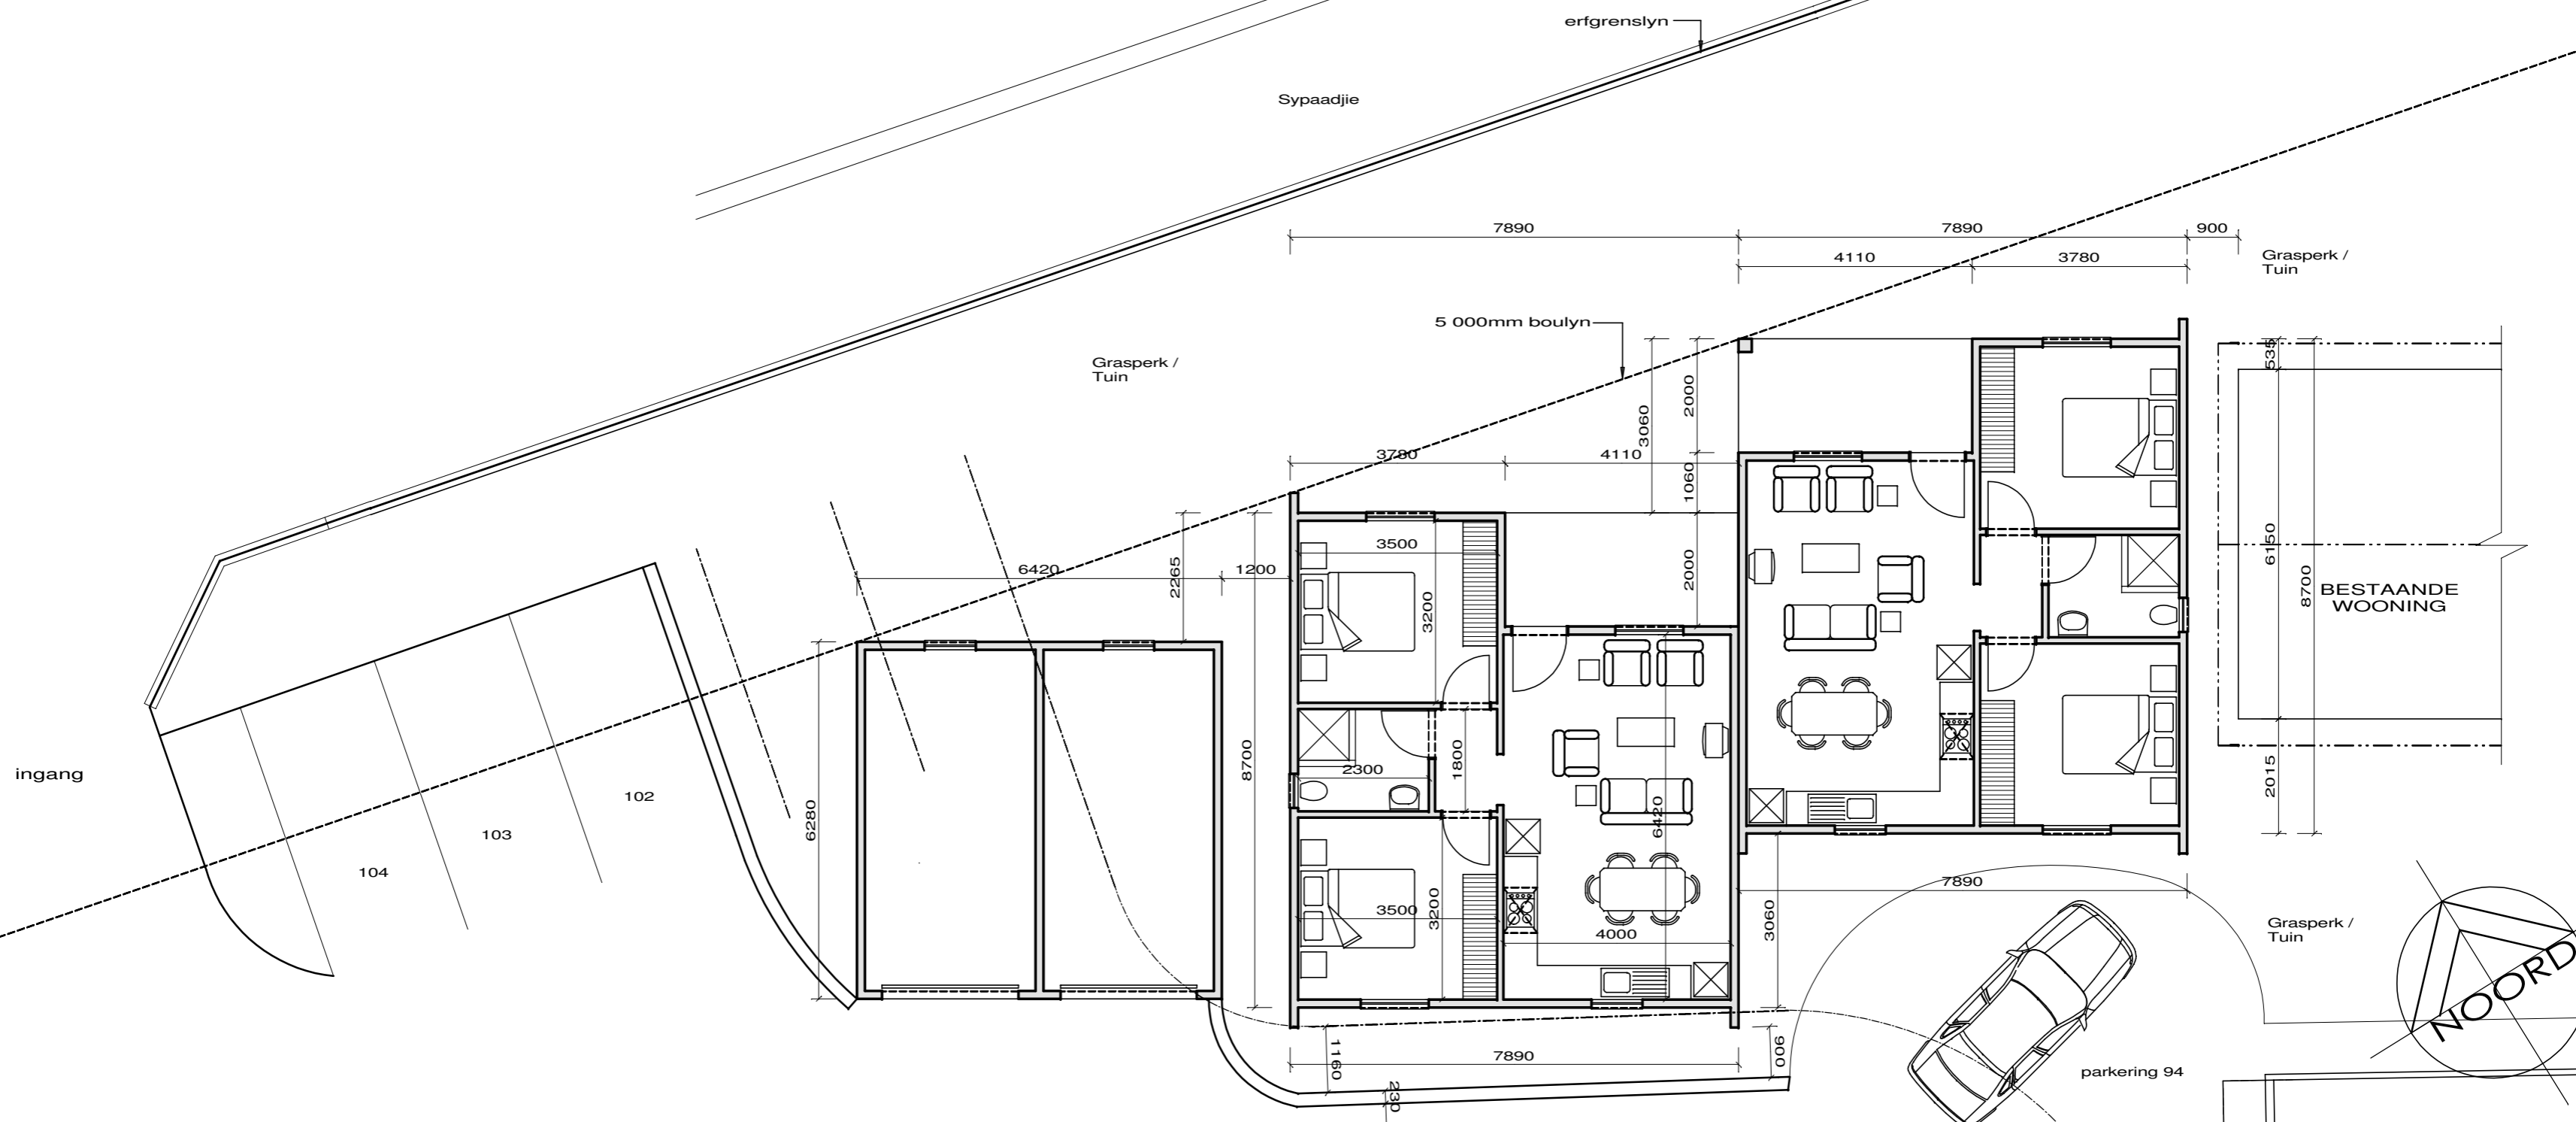


ingang


104 103 102

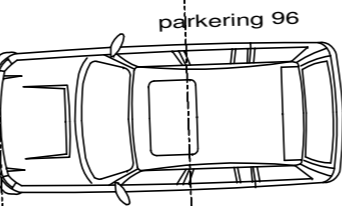

parkering 96

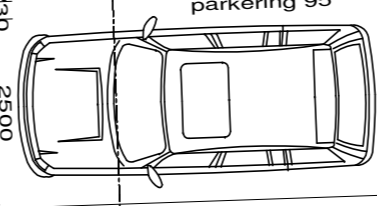

parkering 95

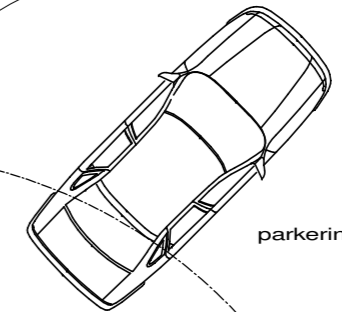

parkering 94

1:100 Grondvloerplan

101 100 99 98 97

6500 6500

4.5m Pad

